



### HOT WATER STORAGE TANK ROOM 1st Floor

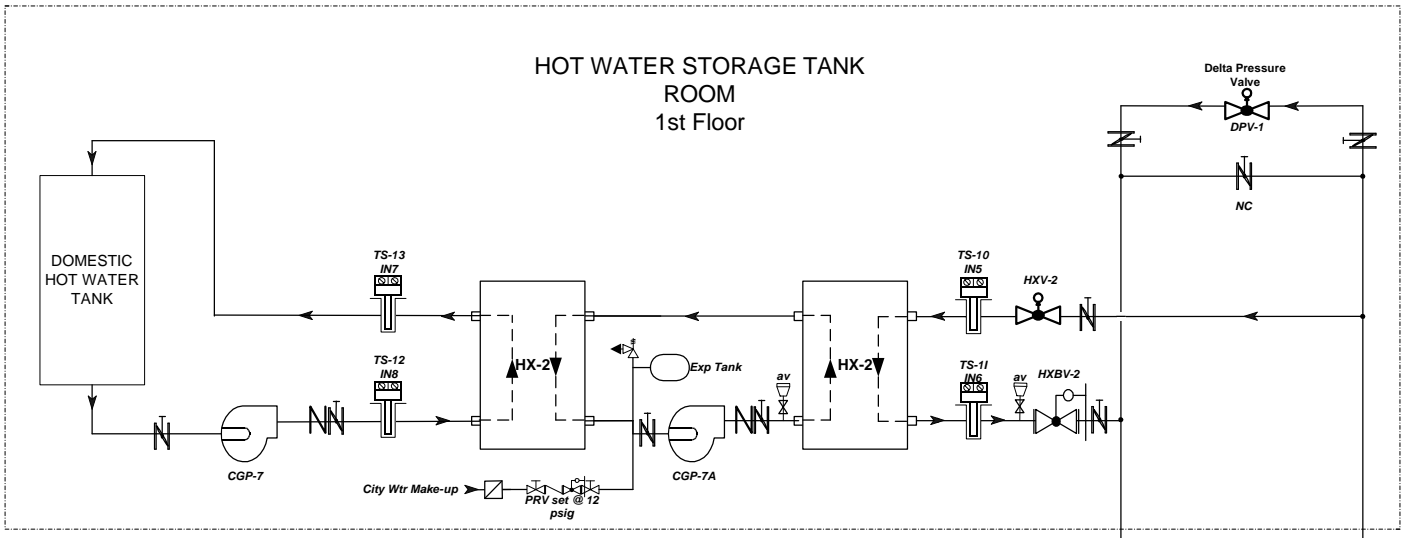

### BOILER ROOM 1st Floor

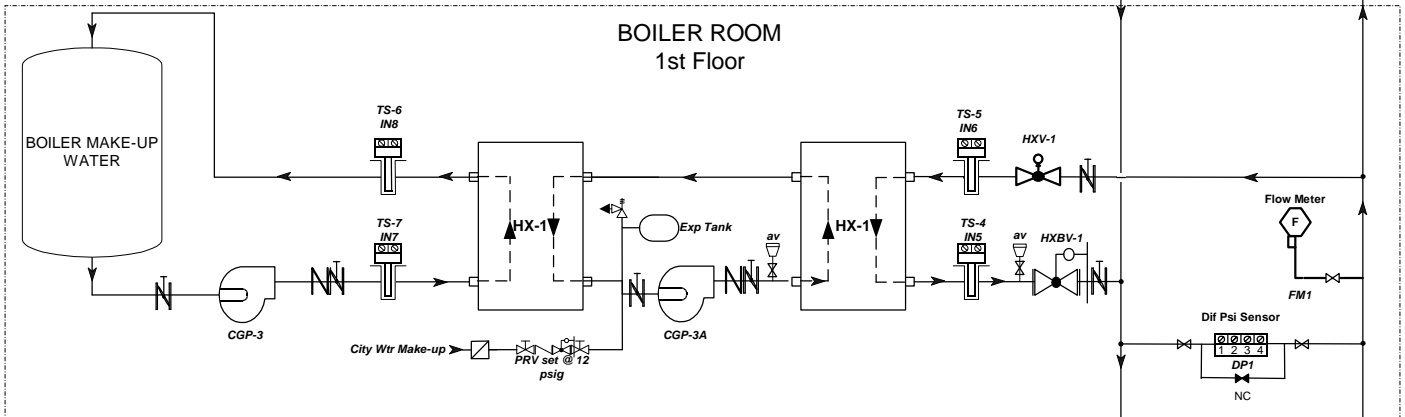

### PLATFORM 1st Floor Roof

